


**Figure SWMUB3-1  
SWMU B-3 Site Plan  
Camp Stanley Storage Activity**



50 25 0 50 Feet

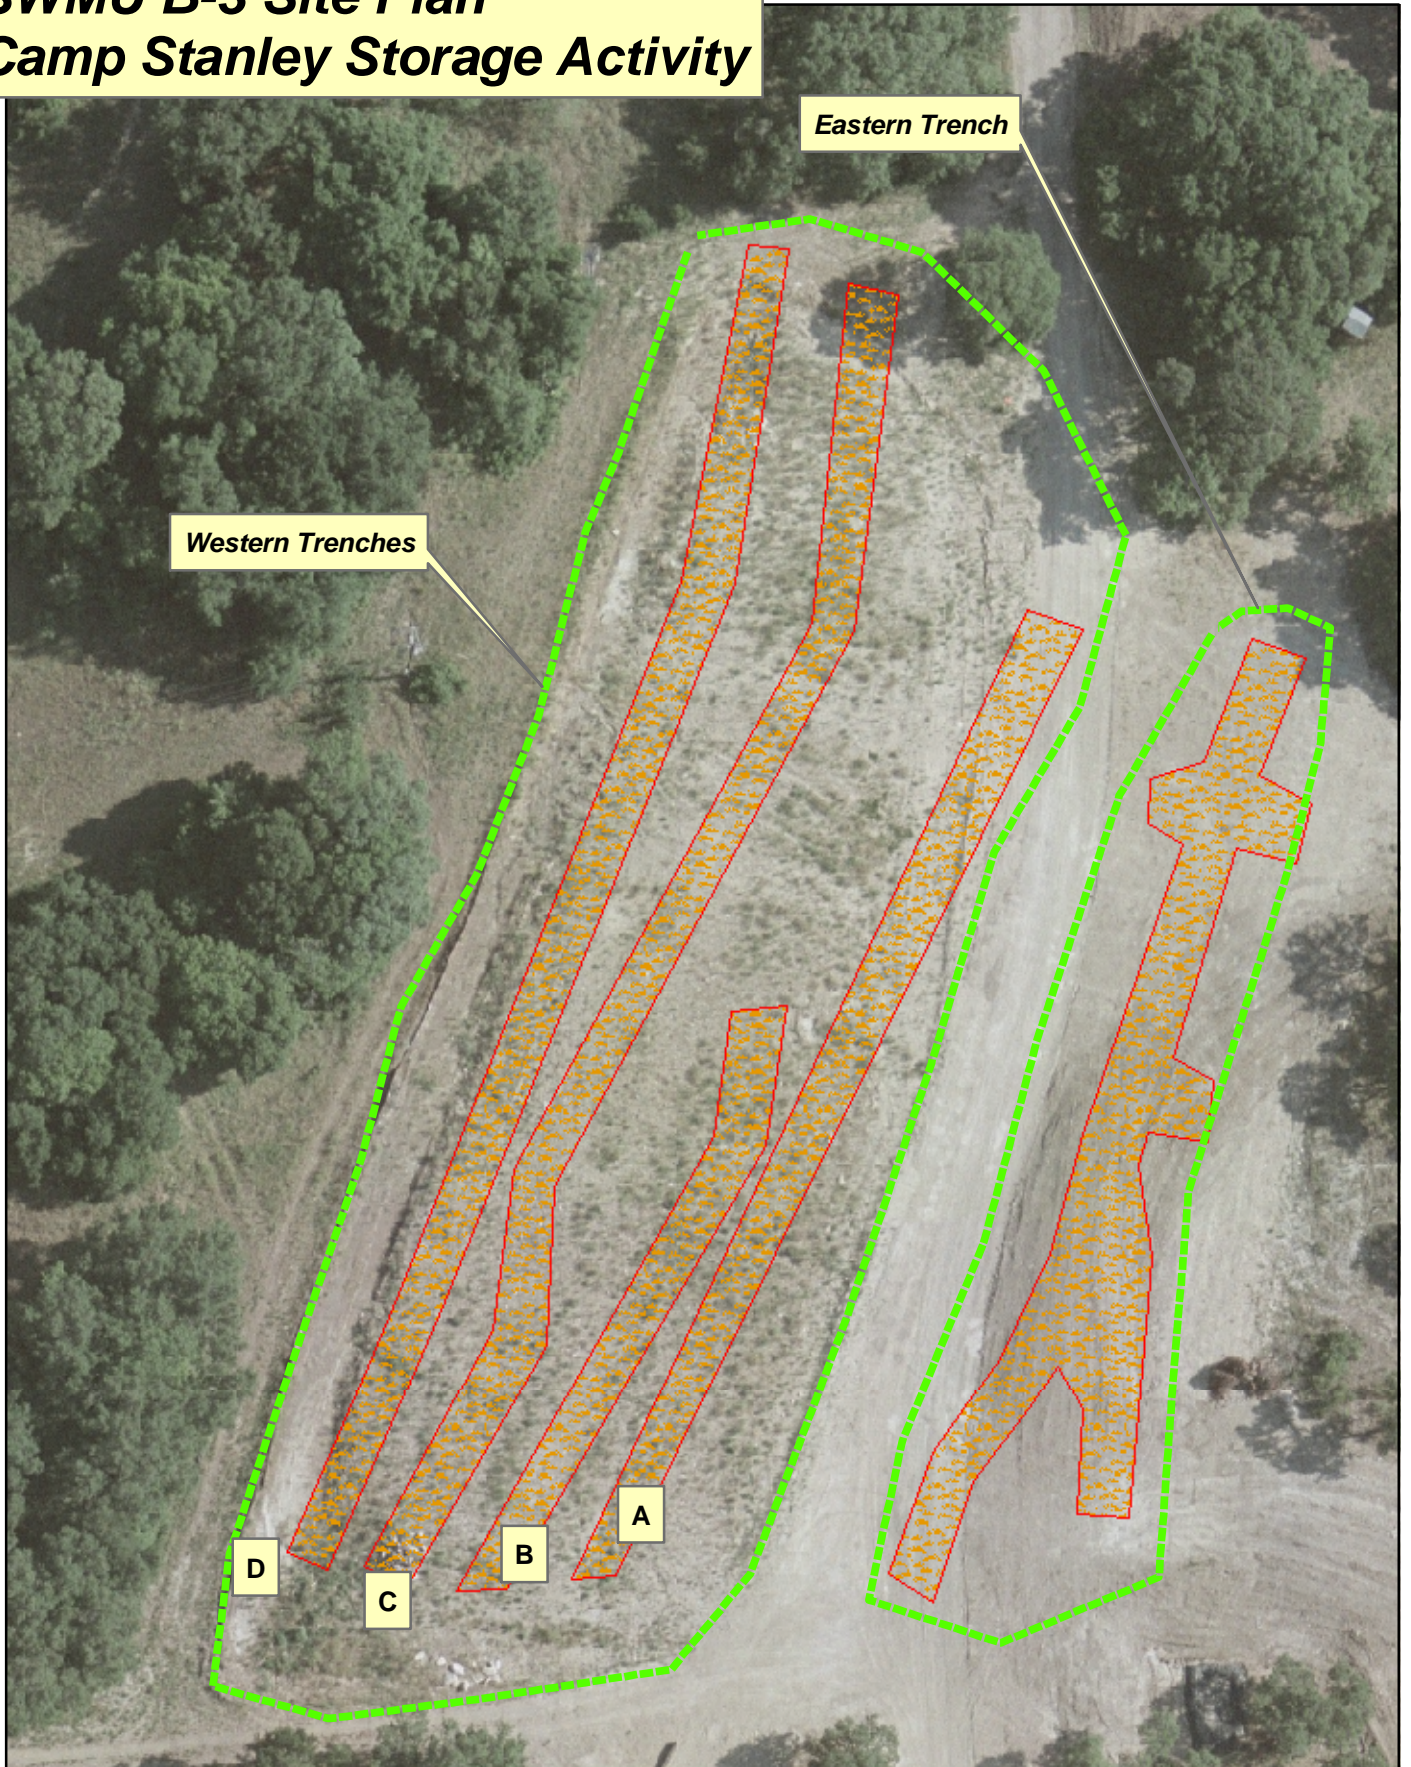