

BASE MAP REFERENCE:

CAMP STANLEY STORAGE ACTIVITY	B-20 DEMIL SITE
DRAWING NAME	CSSA
DRAWN BY	FACILITY ENGINEER
ACTIVITY	PRELIMINARY SAMPLING
DATE	1/20/94

LEGEND:

NUMBER	DEPTH	WIDTH
1.	4'-5"	30'
2.	4'-5"	25'
3.	4'-5"	25'
4.	3'	30'
5.	4'	35'
6.	6'	30'
7.	4'	25'
8.	3'	30'
9.	5'	20'X40'
10.	18"	20'
11.	18"	20'
12.	18"	20'
13.	1'	20'
14.	2'	20'X40'
15.	18"	20'

- SITE BOUNDARY
- CRATER LOCATION
- ⊙ SOIL MOUND
- GRAVEL ROAD
- - - EPHEMERAL STREAM

Direction Of Flow
For Seasonal Surface
Water Runoff

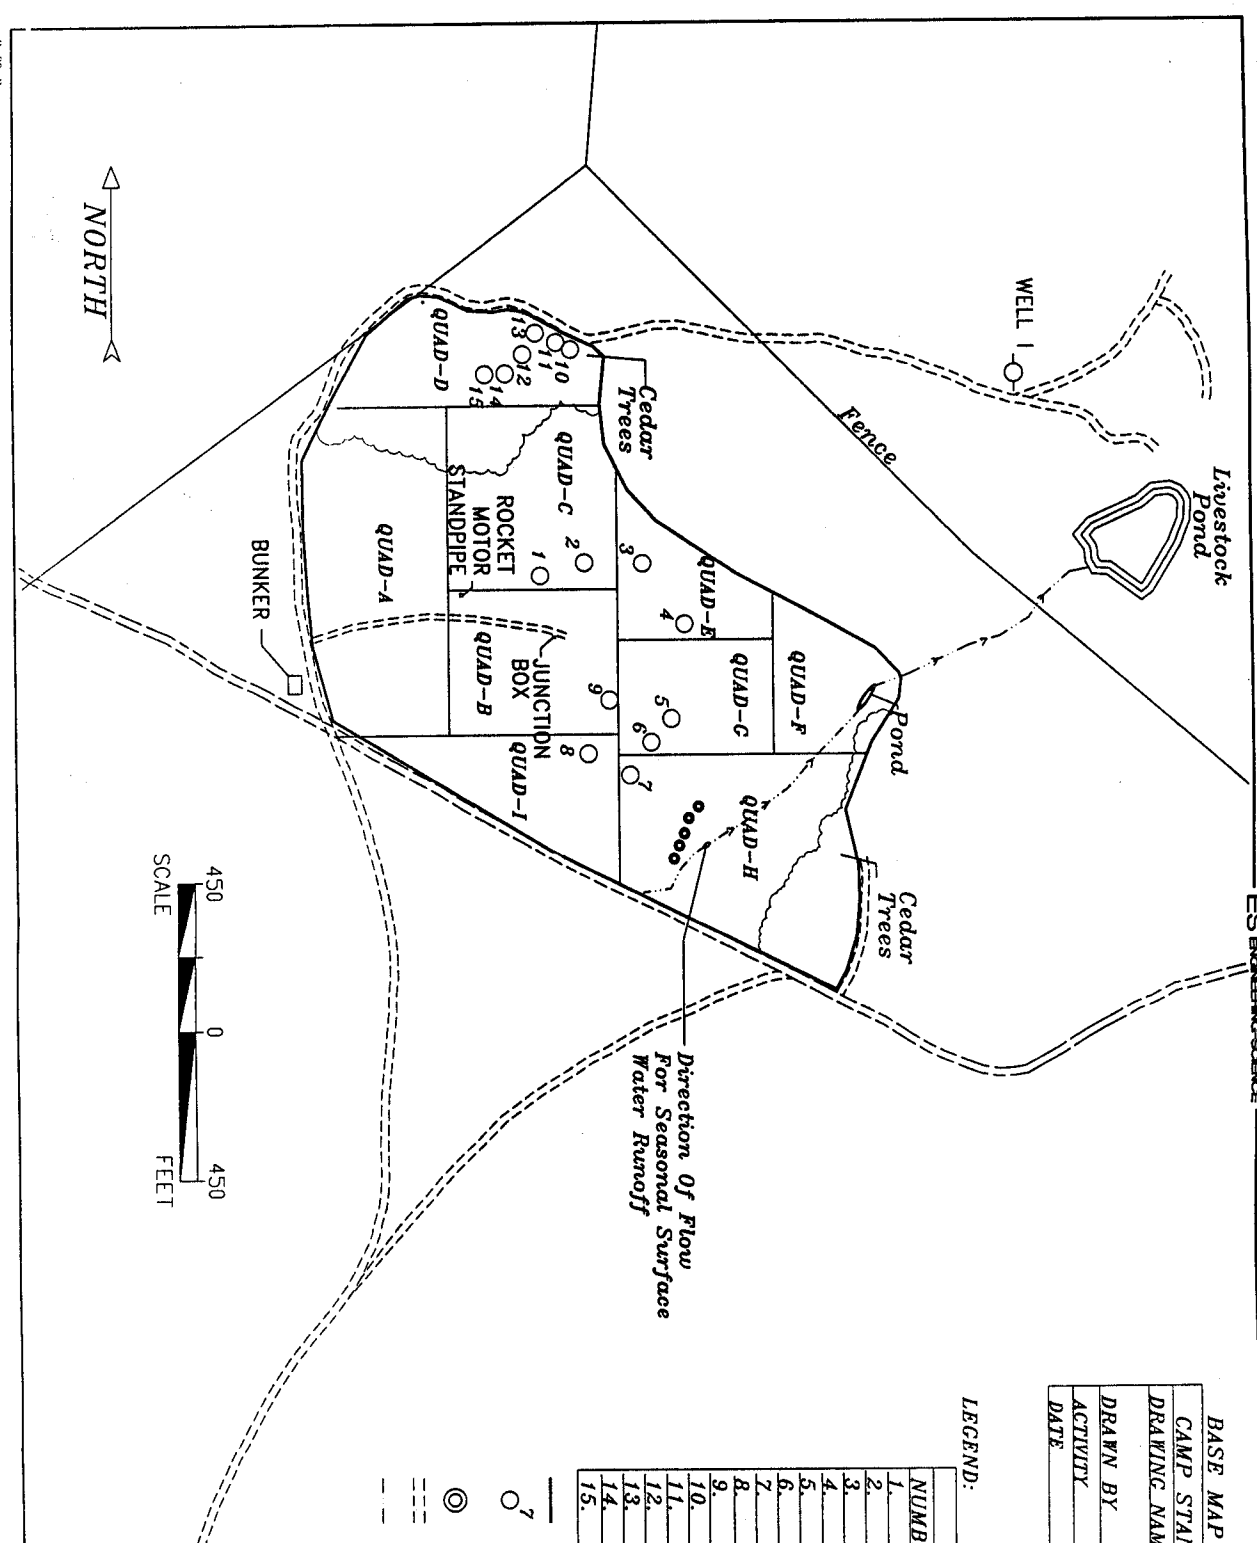


FIGURE 2.3
B-20
SITE MAP
MARCH 1994
CAMP STANLEY STORAGE ACTIVITY